


PLANIMETRIA 8 - CIMITERO

15) CIMITERO  
MA 37  
+  
MA 114

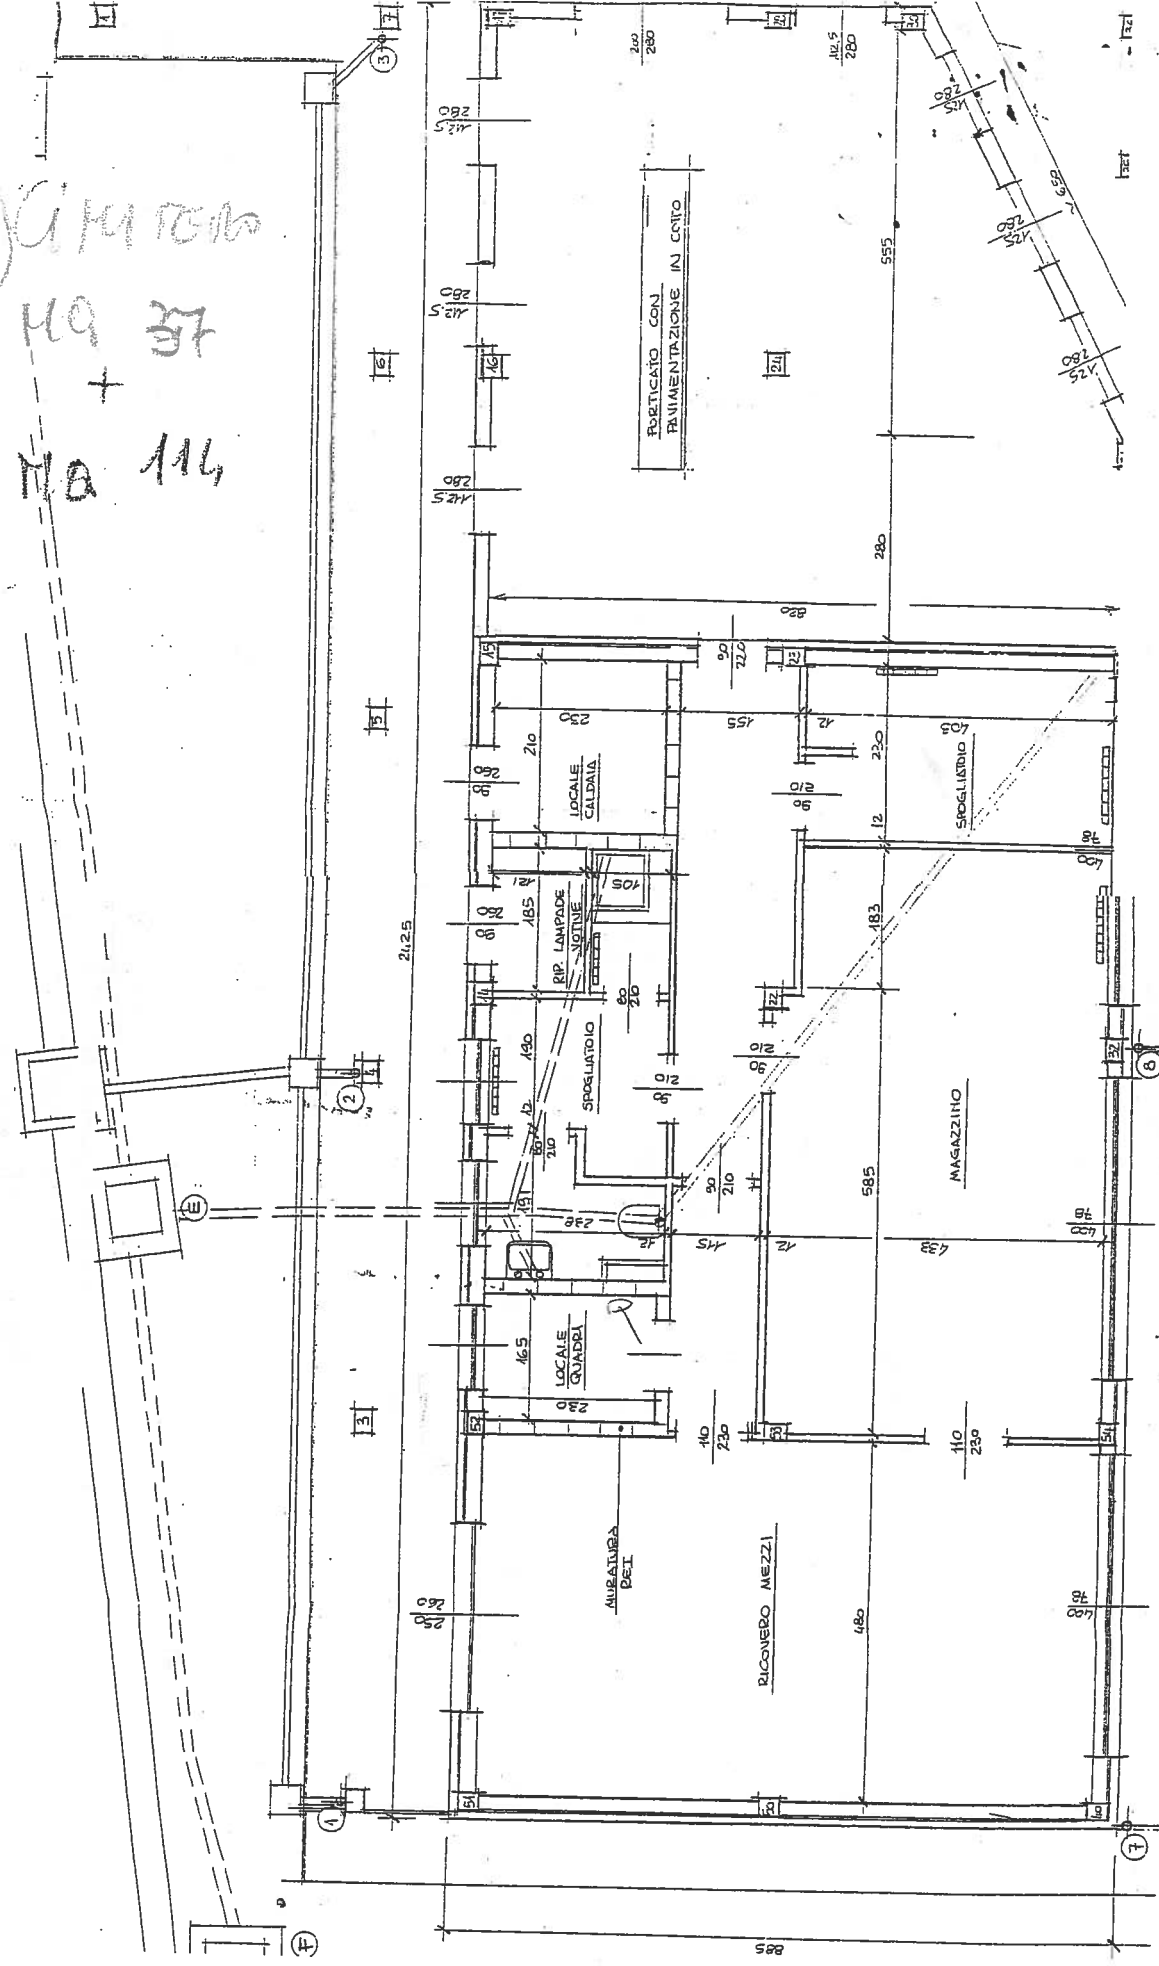

CIMITERO

Spoigliatoio MQ = 10,95


# PLANIMETRIA 8

- /// SALA ATTESA MQ 11,7
- CAMERA MORT. MQ 28,8
- CAMERA OSSER. MQ 29,1
- CAMERA AUTOPTICA MQ 29,7
- SALA ATTESA E BAGNO MQ 15

TOT = 114,3

- Spogliatoio MQ 10,95
- Locale custode MQ 11,3
- Servizi igienici MQ 13,9

TOT = 36,15 MQ

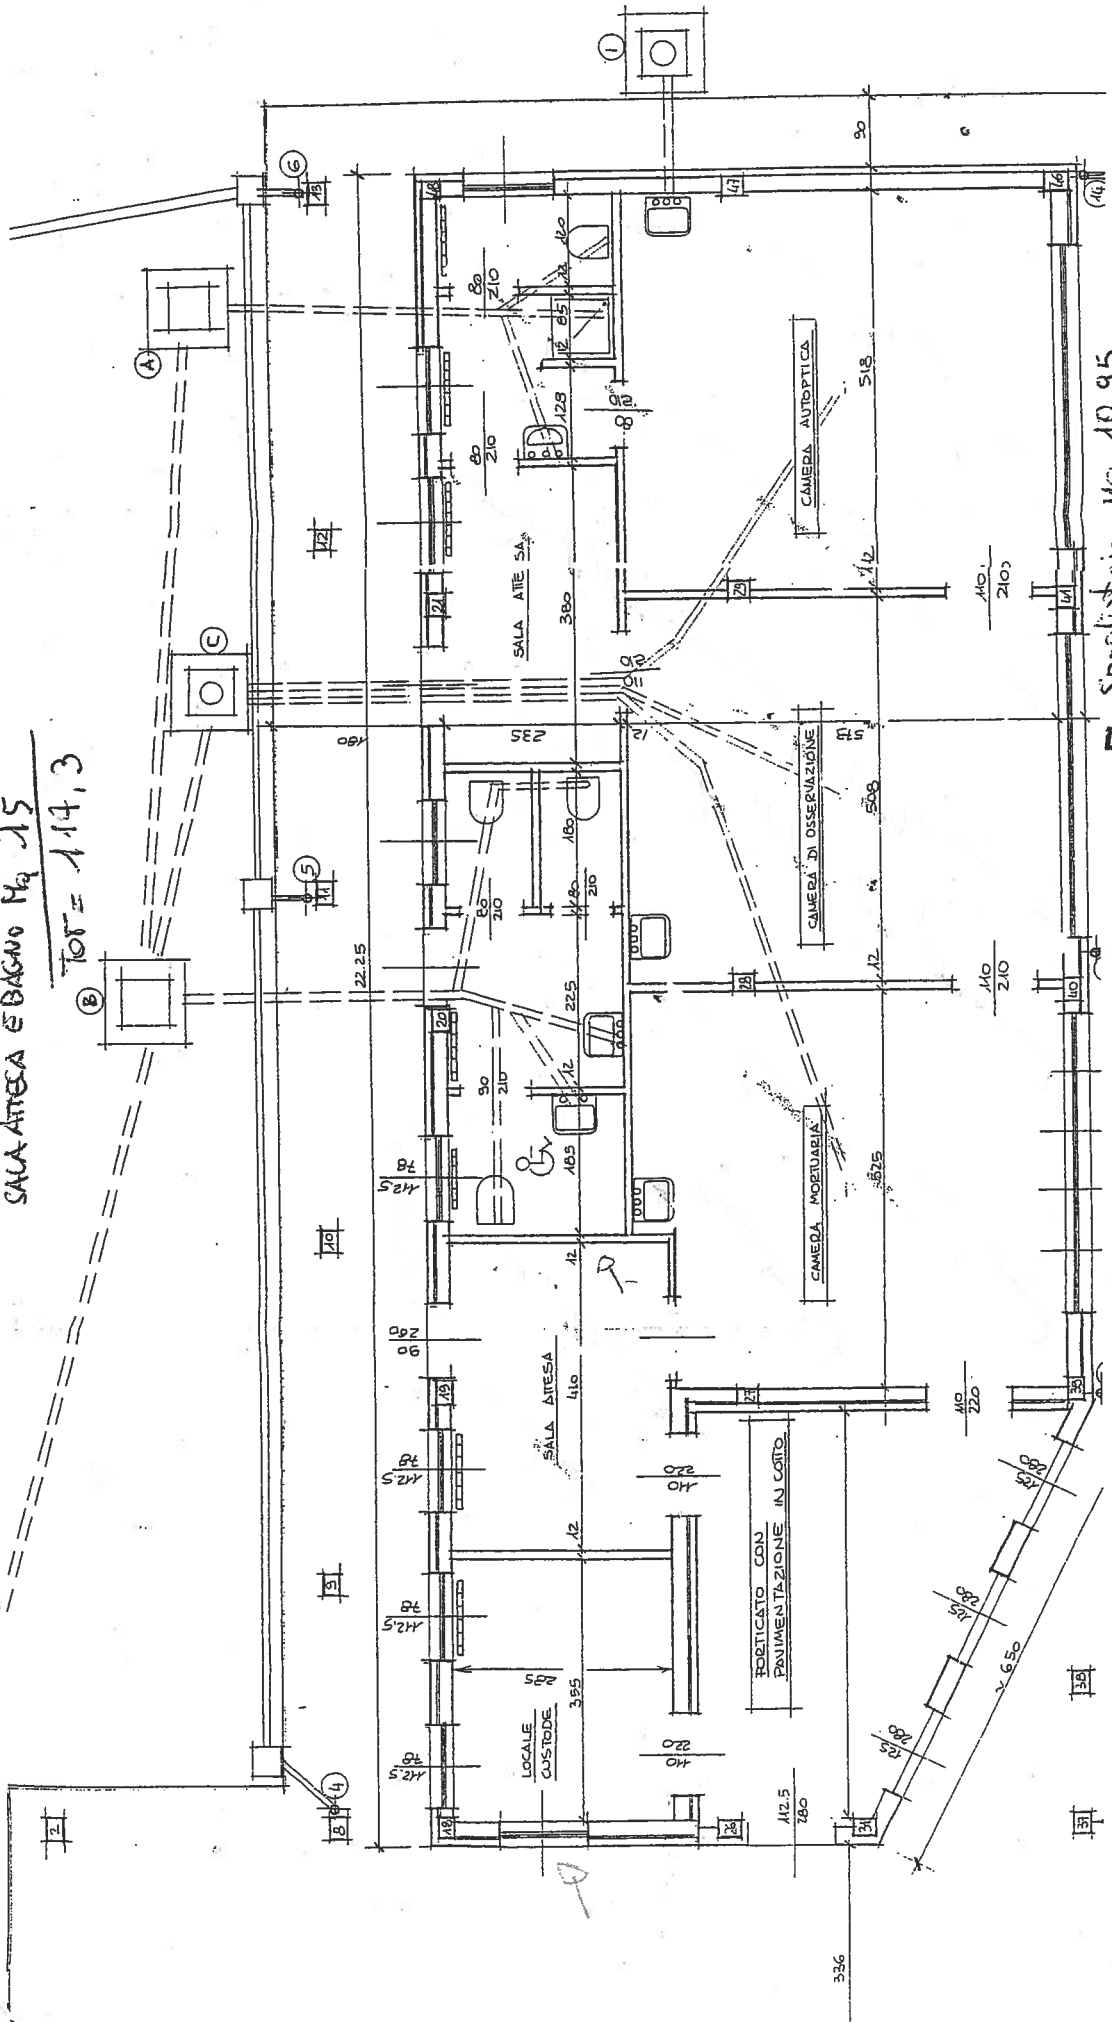

LIMITERO